


PLATFORM ORIENTATION
N 16 43' 56" E

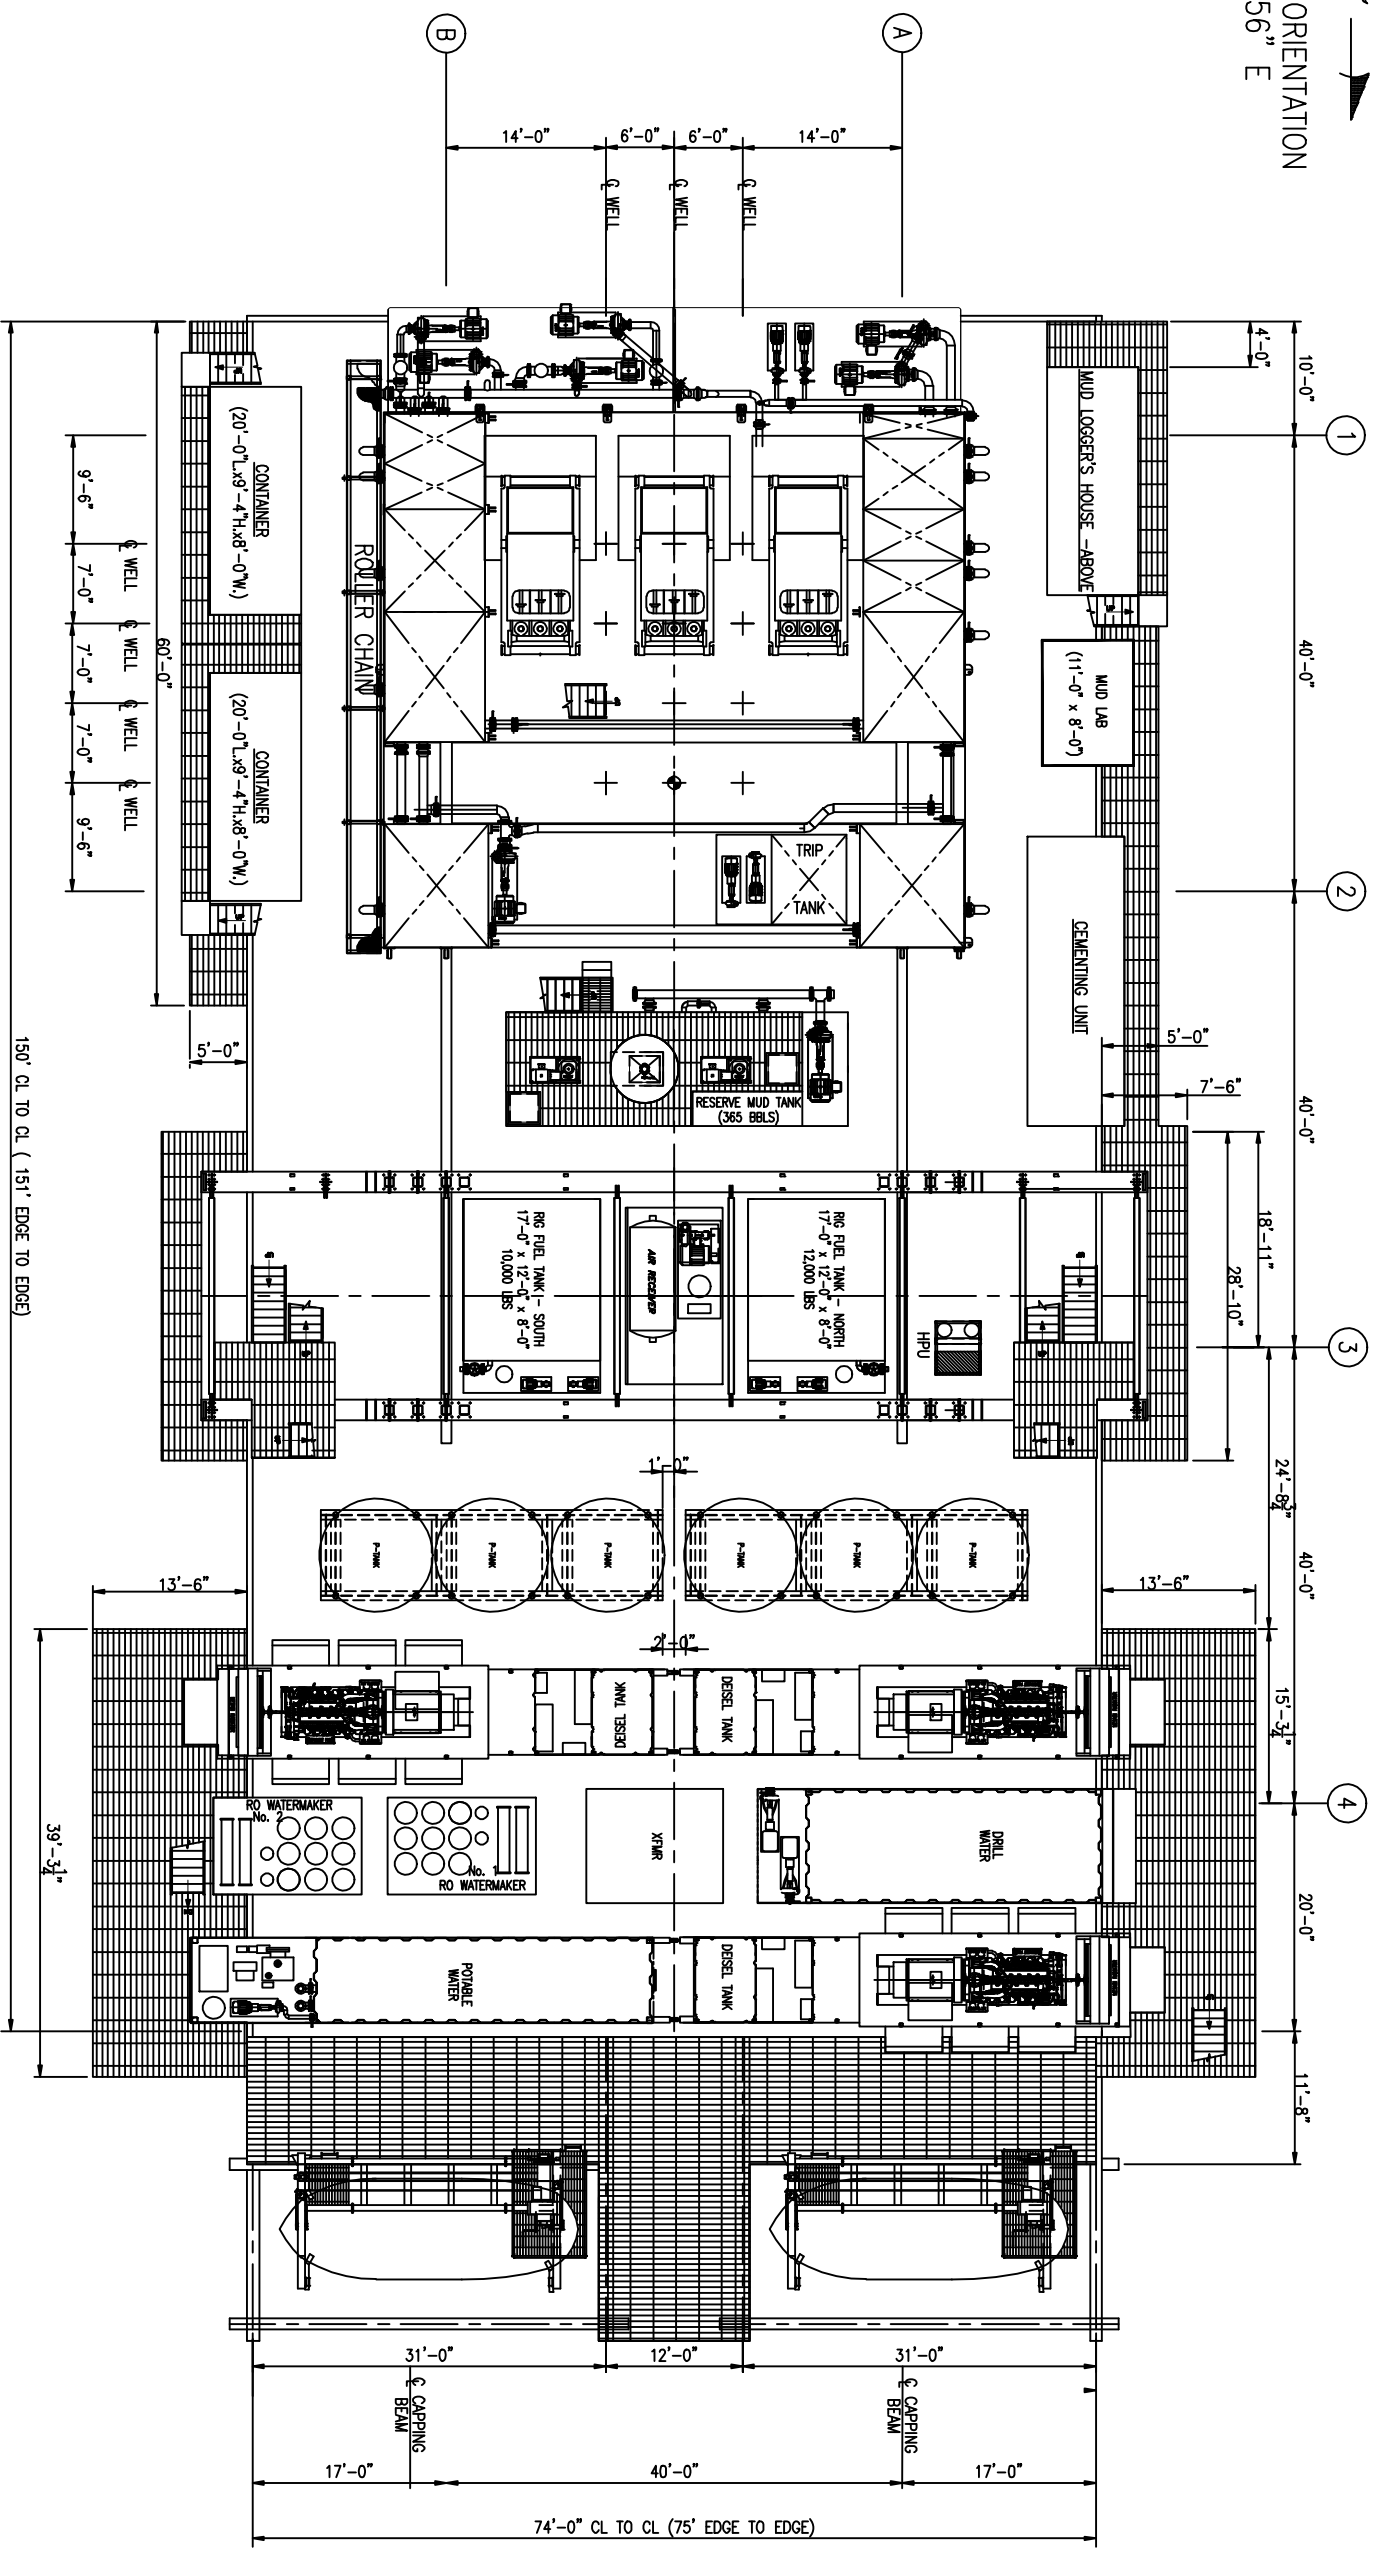


NOTES:

1. A&B CENTRELINE LONG TRUSSES
2. 1,2,3 & 4 CENTRELINE TRANS TRUSSES
3. WATER DEPTH = 190'
4. ORIGINAL INSTALLATION DATE: 11/71
5. LIFEBOAT MODULES TO BE ADDED

REF:

- | | |
|-------------------------|------------------|
| SKID BEAM/CRAVE | TBD-S-201 REV. 0 |
| SUPPORTS | TBD-S-202 REV. 0 |
| SKID BEAM MODIFICATIONS | |

WELL SLOT LAYOUT

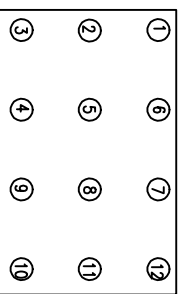

<p>NOTICE OF COMPLETENESS</p> <p>WE, THE UNDERSIGNED, CERTIFY THAT WE ARE LICENSED PROFESSIONAL ENGINEERS AND ARCHITECTS IN THE STATE OF ALABAMA AND THAT WE HAVE PREPARED THE DESIGN, SPECIFICATIONS AND CONTRACT DOCUMENTS FOR THE PROJECT DESCRIBED HEREIN TO THE BEST OF OUR KNOWLEDGE AND BELIEF AND THAT WE HAVE NOT BEEN ADVISED OF ANY FACTS OR CIRCUMSTANCES WHICH WOULD MAKE SUCH DESIGN, SPECIFICATIONS AND CONTRACT DOCUMENTS UNREASONABLY COMPLETE OR UNREASONABLY ACCURATE.</p>	
<p>DATE: 9/10/08</p> <p>BY: [Signature]</p>	<p>DATE: 9/10/08</p> <p>BY: [Signature]</p>
<p>PROJECT: GENERAL ARRANGEMENT MAIN DECK LAYOUT</p> <p>CLIENT: WELLSERVICES PETROLEUM COMPANY, LTD.</p>	
<p>SCALE: 1/8" = 1'-0"</p>	