


PLATFORM ORIENTATION
N 14 0' 5" E

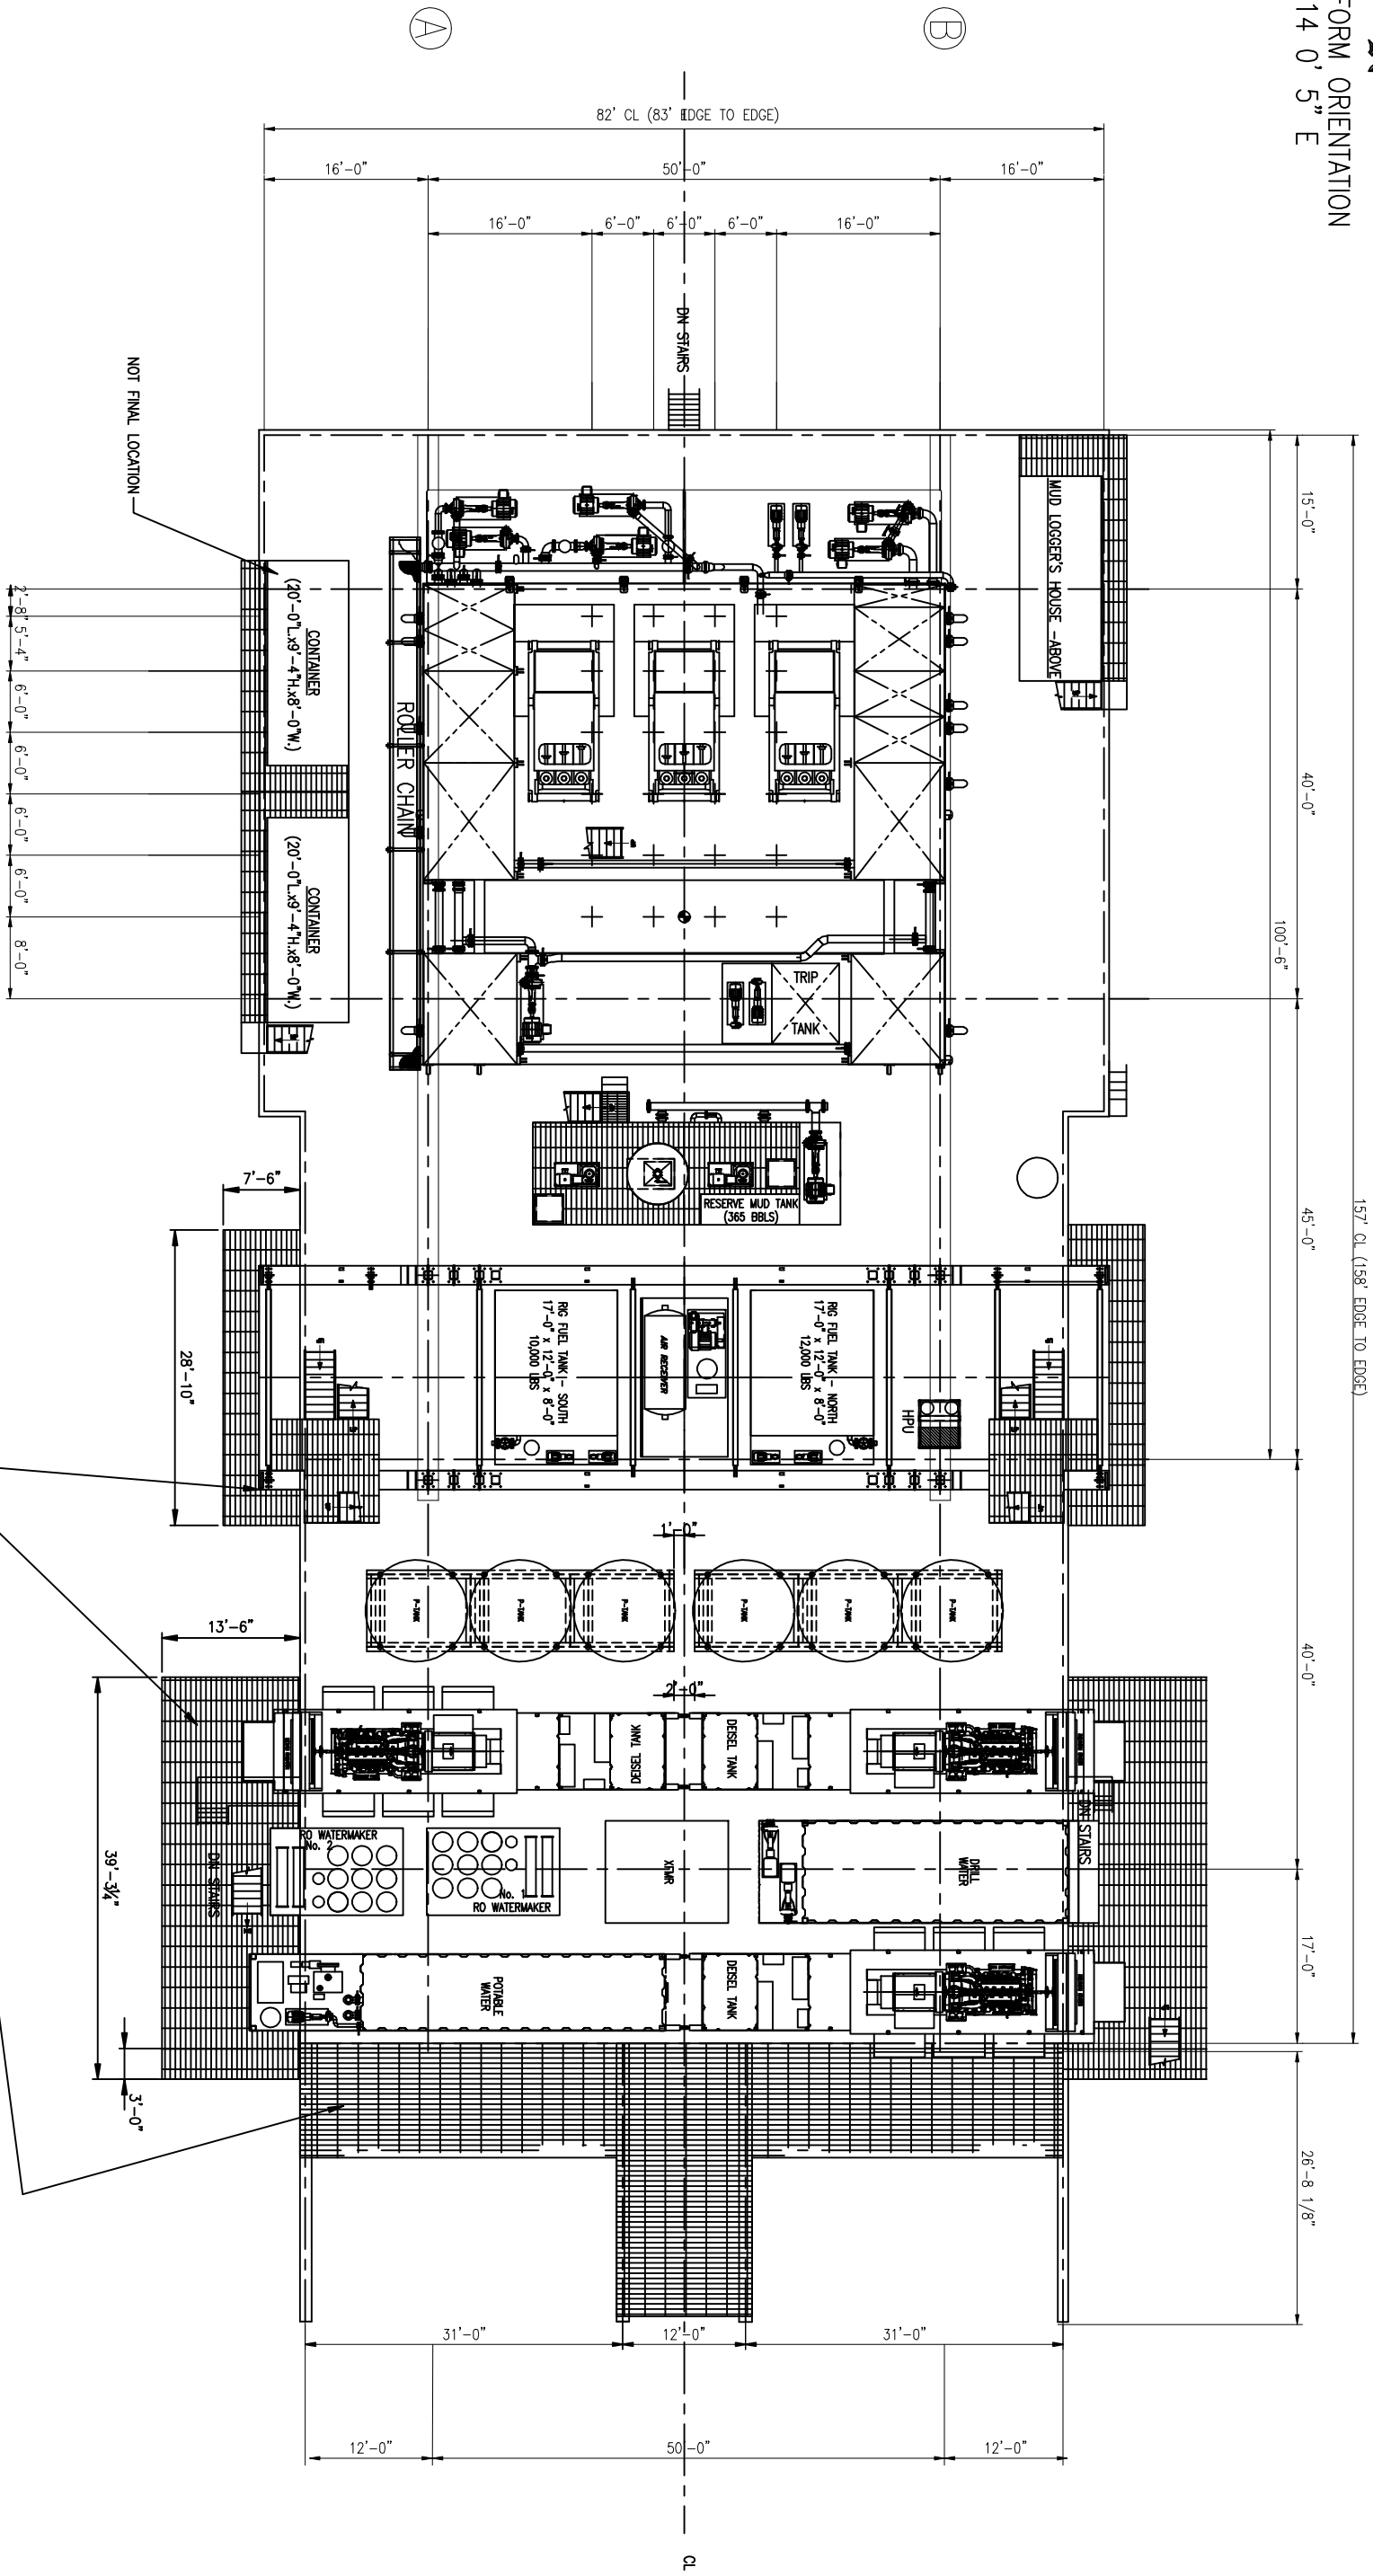

DECKING TO BE ADDED


